



Part A- Dam Site

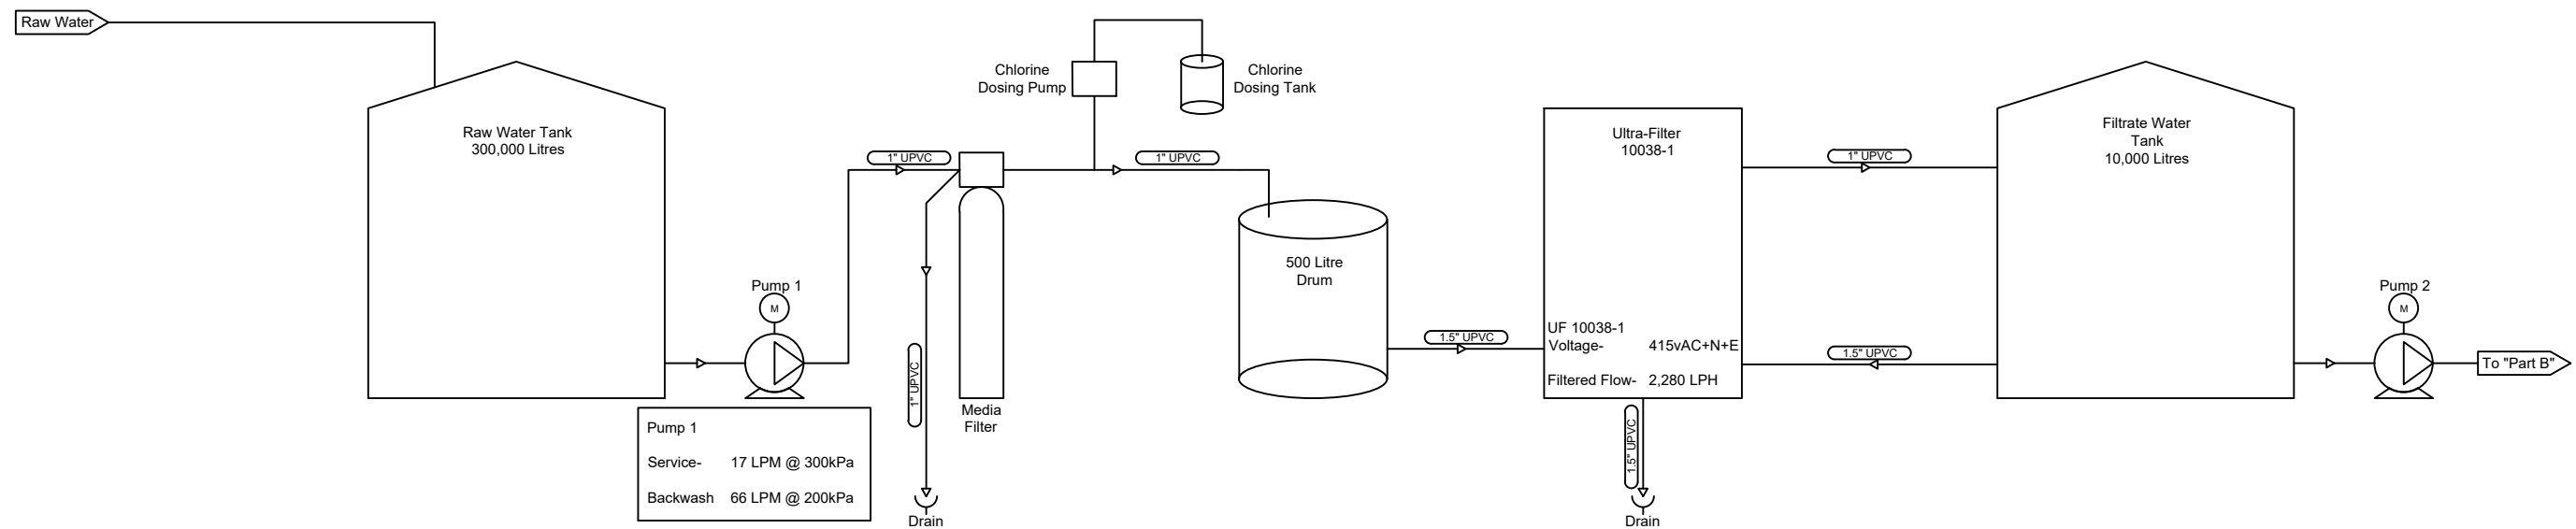

Part B- Brewery Site

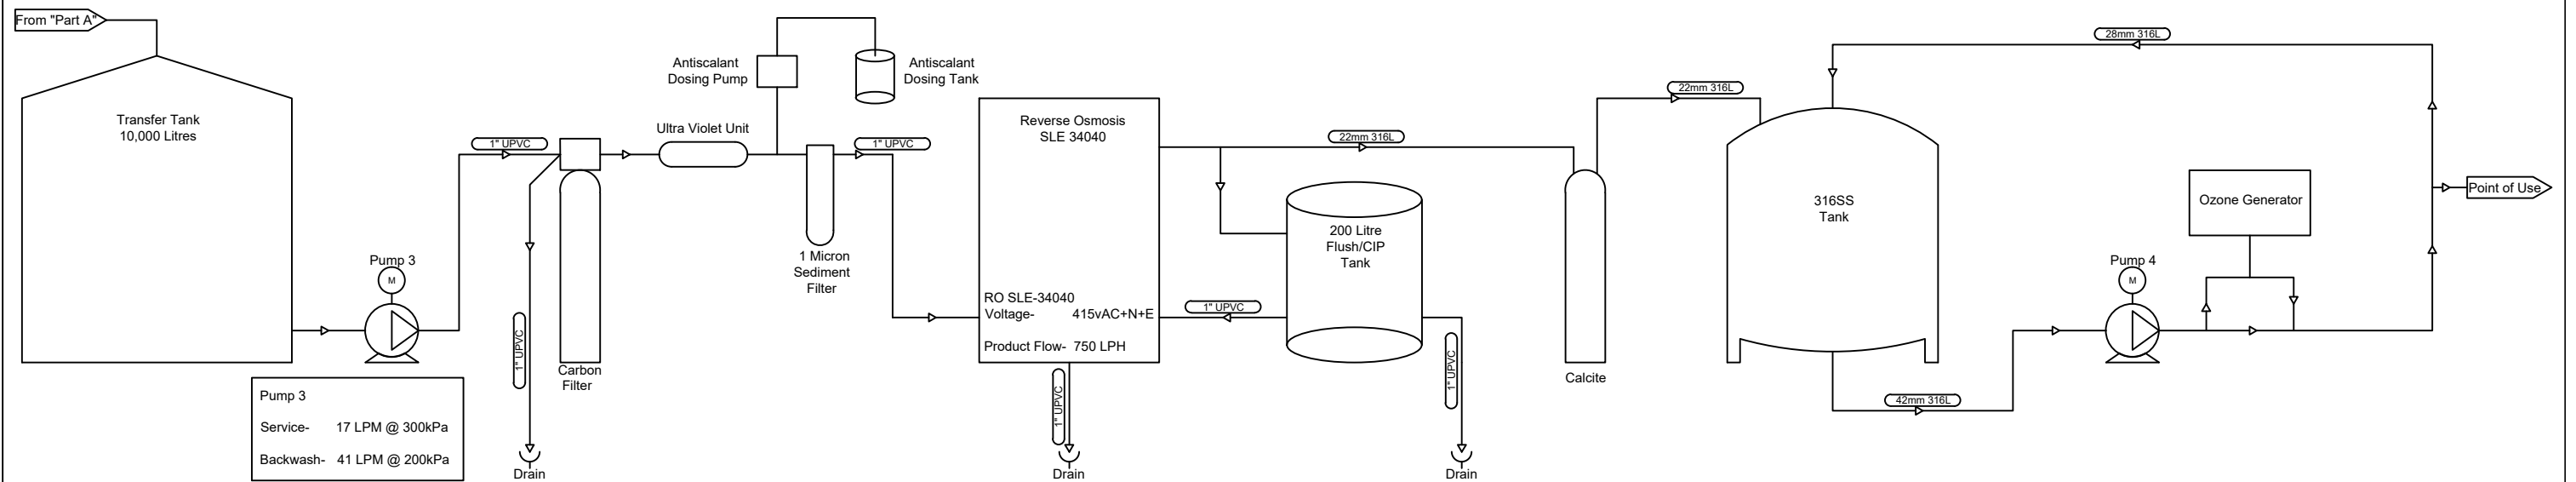

CLIENT Gosford Irrigation Water Solutions

DRAWN BY DA DATE 4/06/2021

CHECKED BY BD SCALE N/A

These drawings and designs are the property of Vertex Hydropore P/L. They must not be copied, loaned or reproduced in any way without the written consent of Vertex Hydropore P/L. © Copyright 2021

PROJECT
Crown Plaza Hunter Valley
Process Drawing



Vertex Hydropore

Unit 7, 17 Aluminium Close
Edgeworth

Reverse Osmosis & Ultrafiltration

DRAWING No. rev.
Vertex
Crown Plaza
Process Drawing
Rev 2.0